
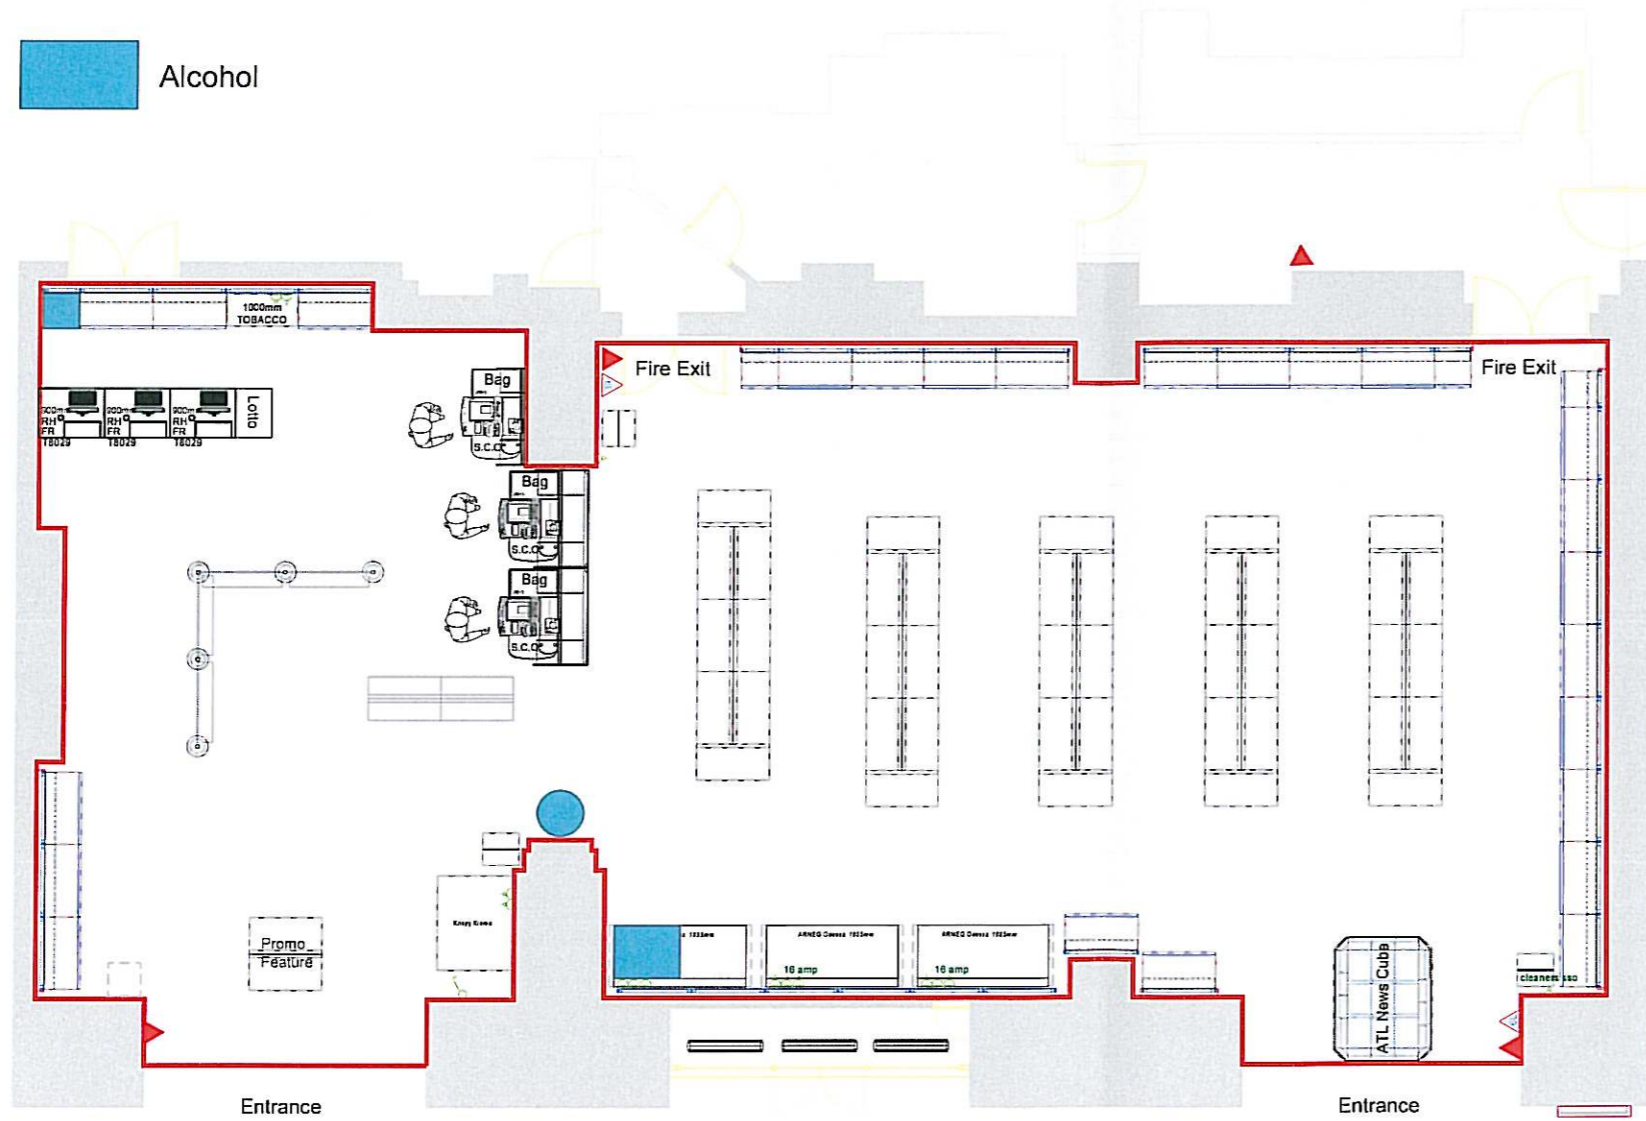


 Alcohol

 Area for the Sale of Alcohol

 Fire Extinguisher



Rev. No	Date	Revision

Business
WH Smith


Site Address
Western Mall
Liverpool Street Station
London
EC2M 7QA

Drawing Title
Introduction of Alcohol Sales

Branch No	Site No	Scale	Sheet Size
4585		1:100	A3

Drawn by	Date	Checked by	Approved by
SG	14/11/2011		

DRAWING NUMBER:	Project No	Sheet No	Rev No	Status

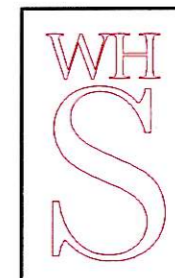

**WHSmith
PLC**

Travel Store Planning
180 Wardour Street
London
W1F 8FY